

PLAN DETAIL
(4X SCALE)


STEEL POST
2 X 4 FENCE RAIL
1 X 6 [25 X 152MM] FENCE BOARD




PLAN

OPTIONAL POST COVER
1 X 4 [25 X 102MM]
OR 1 X 6 [25 X 152MM]

STEEL POST
2 X 4 [51 X 102MM] FENCE RAIL 3X

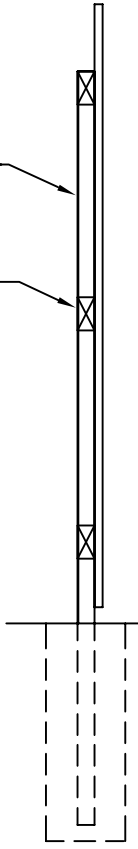

END VIEW

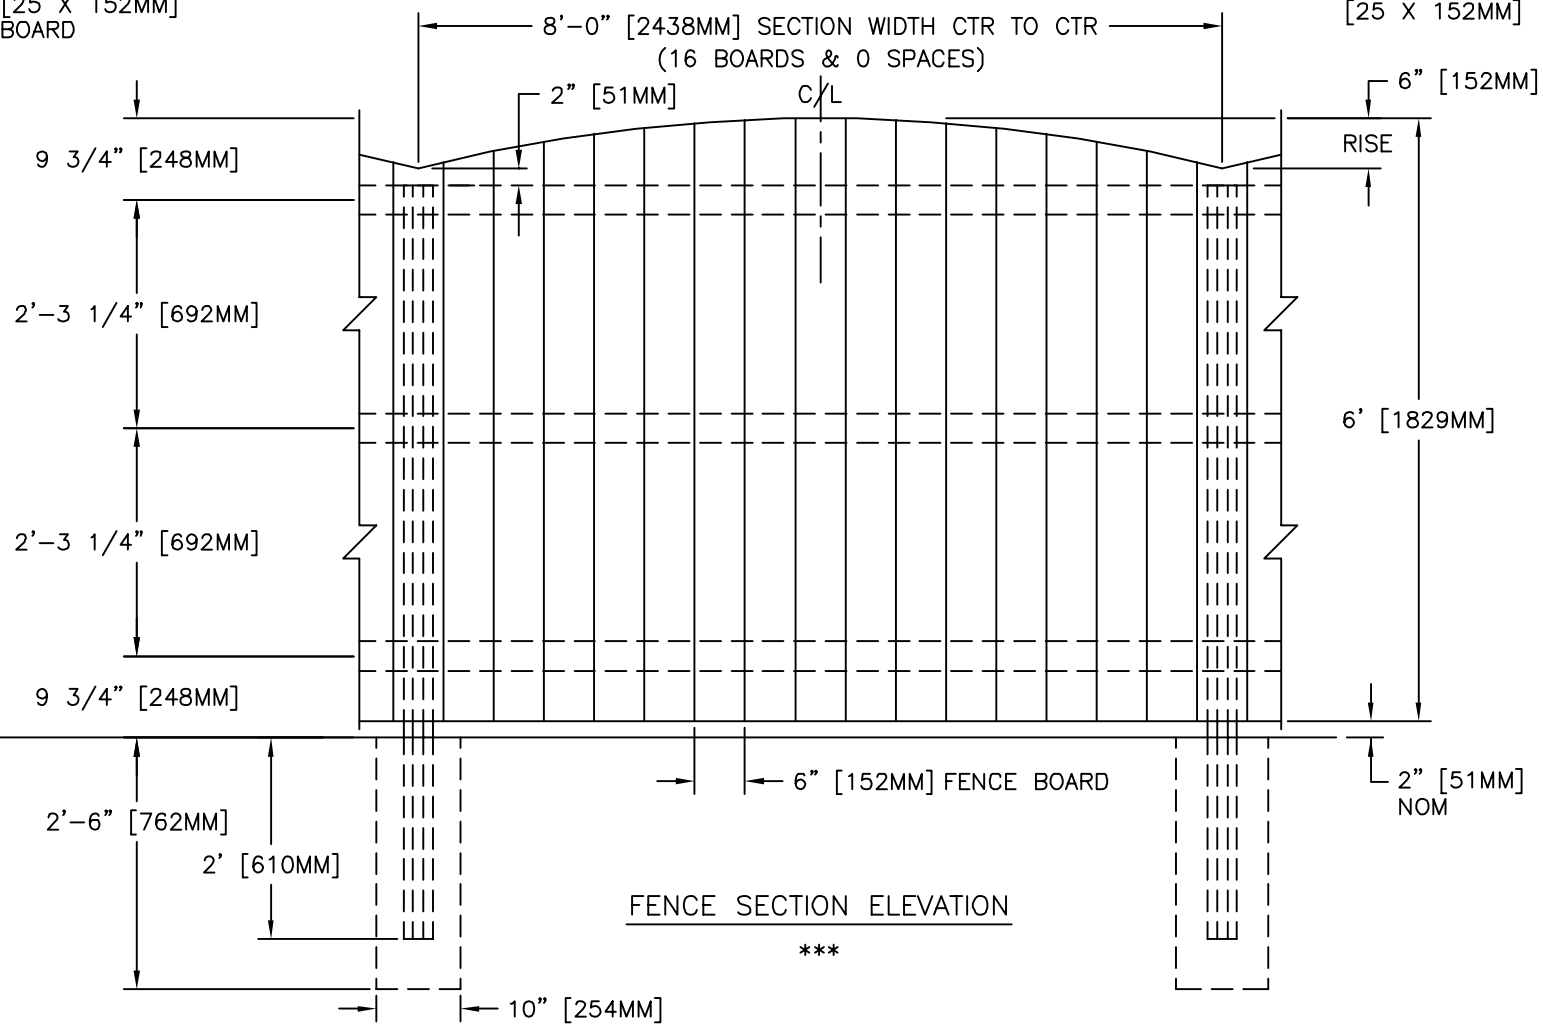

FENCE SECTION ELEVATION

- NOTES: 1. METRIC DIMENSIONS ARE NOMINAL EQUIVALENTS TO U.S. DIMENSIONS.
2. SPECIFICATIONS SHOWN CAN BE CHANGED BY MASTER HALCO ONLY.
3. FOOTING WIDTH TO BE 10" [254MM]. MINIMUM DEPTH 30" [762MM].
4. DIMENSIONS SHOWN ARE NOMINAL FOR WOOD.



POSTMASTER STEEL POSTS
for Wood Fence Systems
by Master Halco
Orange, CA
Phone No.: 800-229-5615
www.FenceOnline.com

6' SOLID BOARD FENCE DETAIL
STYLE: ARCHED
NOM 6' [1829MM] FENCE HEIGHT
1 X 6 [25 X 152MM] FENCE BOARDS

BY: JRR
DATE: 02-26-99
REV: E
REV DATE: 09-22-06

DWG: 10-1130
LAYER: 1
SCALE: 1/2" = 1'-0"