

PLAN DETAIL  
(4X SCALE)


STEEL POST  
2 X 4 FENCE RAIL  
1 X 6 [25 X 152MM] FENCE BOARD




PLAN

OPTIONAL POST COVER  
1 X 4 [25 X 102MM]  
OR 1 X 6 [25 X 152MM]

STEEL POST  
2 X 4 [51 X 102MM] FENCE RAIL 3X

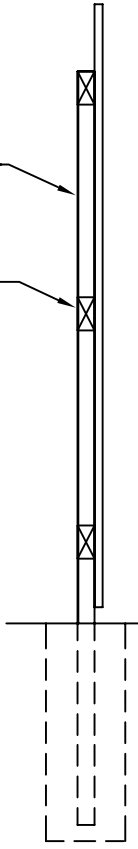

END VIEW

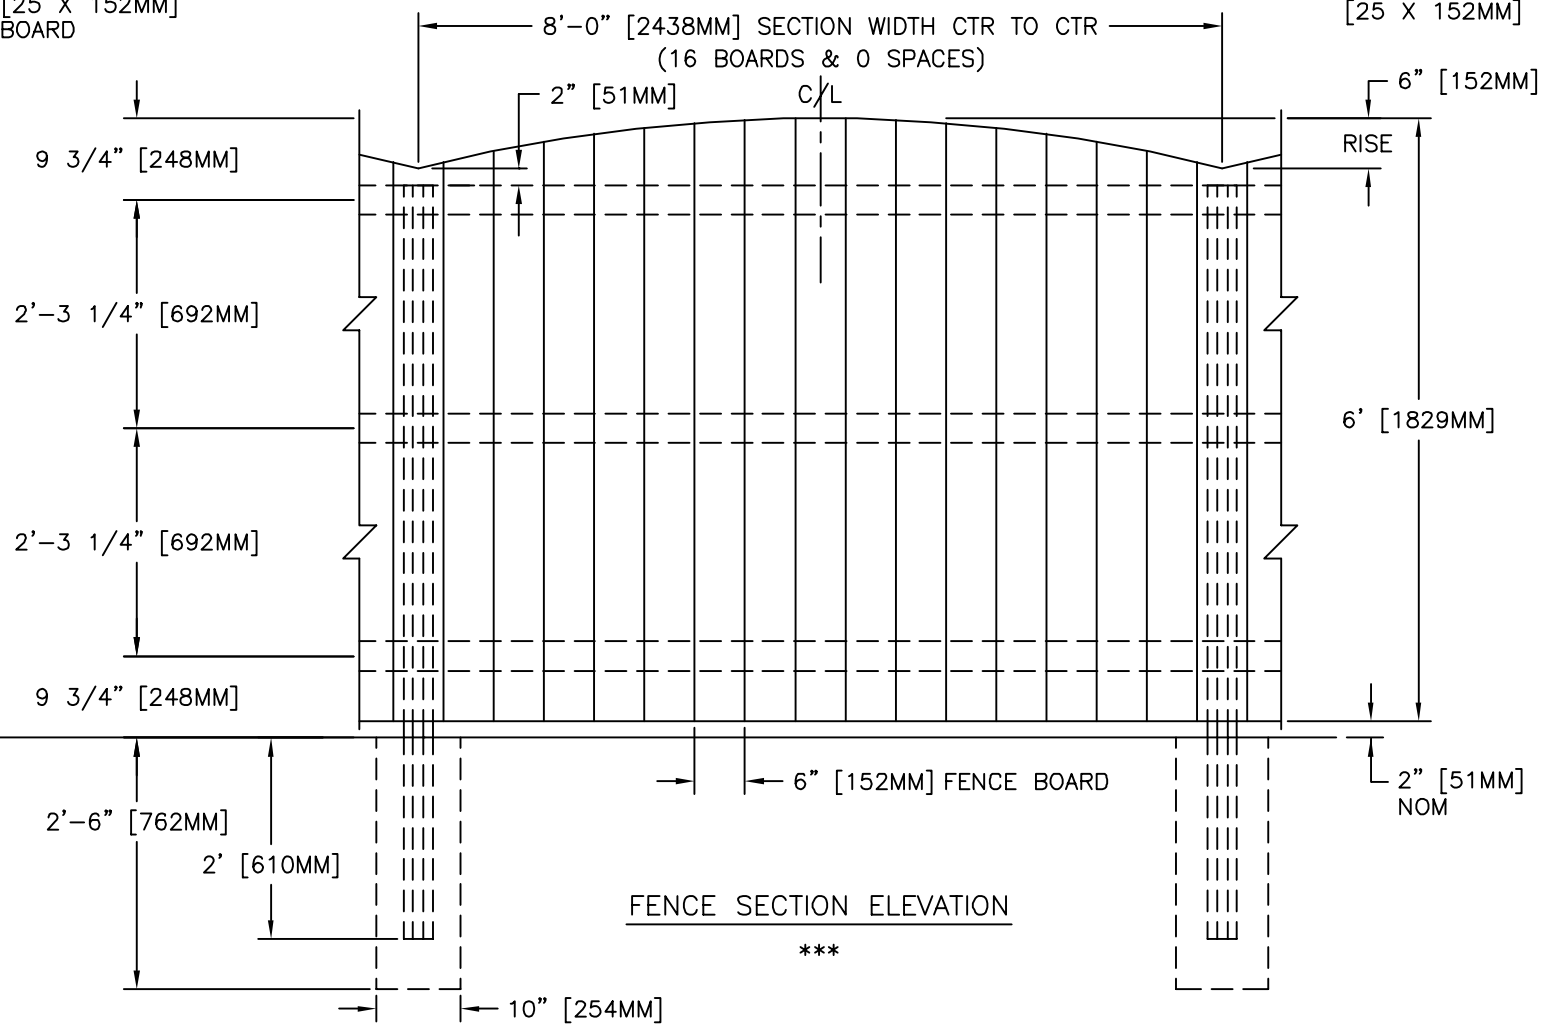

FENCE SECTION ELEVATION

\*\*\*

- NOTES: 1. METRIC DIMENSIONS ARE NOMINAL EQUIVALENTS TO U.S. DIMENSIONS.  
2. SPECIFICATIONS SHOWN CAN BE CHANGED BY MASTER HALCO ONLY.  
3. FOOTING WIDTH TO BE 10" [254MM]. MINIMUM DEPTH 30" [762MM].  
4. DIMENSIONS SHOWN ARE NOMINAL FOR WOOD.



**POSTMASTER STEEL POSTS**  
for Wood Fence Systems  
by Master Halco  
Orange, CA  
Phone No.: 800-229-5615  
www.FenceOnline.com

6' SOLID BOARD FENCE DETAIL  
STYLE: ARCHED  
NOM 6' [1829MM] FENCE HEIGHT  
1 X 6 [25 X 152MM] FENCE BOARDS

BY: JRR  
DATE: 02-26-99  
REV: E  
REV DATE: 09-22-06

DWG: 10-1130  
LAYER: 1  
SCALE: 1/2" = 1'-0"