


STEEL POST  
 2 X 4 FENCE RAIL  
 1 X 6 [25 X 152MM] FENCE BOARD

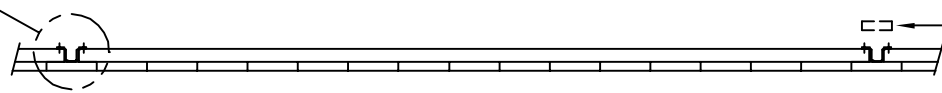


OPTIONAL POST COVER  
 1 X 4 [25 X 102MM] OR 1 X 6 [25 X 152MM]


PLAN

PLAN DETAIL  
 (4X SCALE)

STEEL POST  
 2 X 4 [51 X 102MM] FENCE RAIL 3X

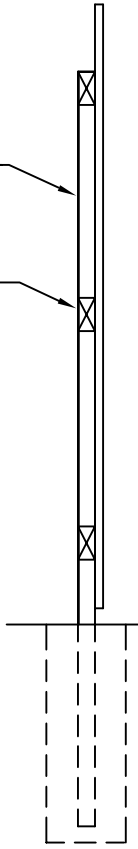

END VIEW

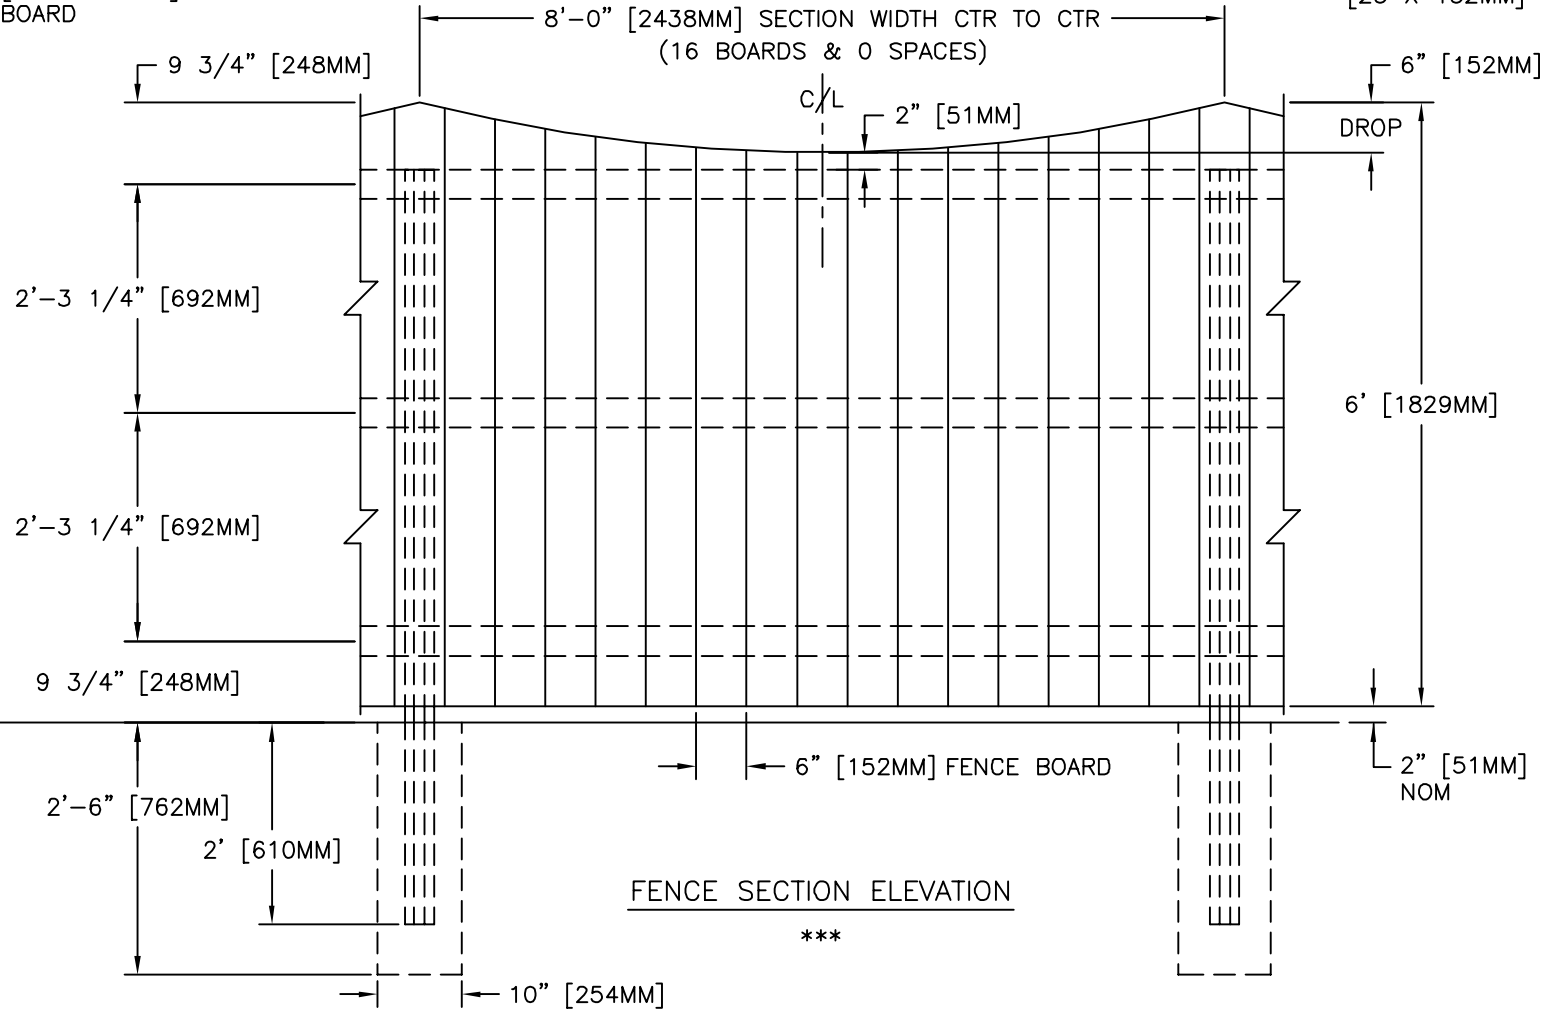

FENCE SECTION ELEVATION

\*\*\*

- NOTES: 1. METRIC DIMENSIONS ARE NOMINAL EQUIVALENTS TO U.S. DIMENSIONS.  
 2. SPECIFICATIONS SHOWN CAN BE CHANGED BY MASTER HALCO ONLY.  
 3. FOOTING WIDTH TO BE 10" [254MM]. MINIMUM DEPTH 30" [762MM].  
 4. DIMENSIONS SHOWN ARE NOMINAL FOR WOOD.



**POSTMASTER STEEL POSTS**  
 for Wood Fence Systems  
 by Master Halco  
 Orange, CA  
 Phone No.: 800-229-5615  
 www.FenceOnline.com

6' SOLID BOARD FENCE DETAIL  
 STYLE: SCALLOPED  
 NOM 6' [1829MM] FENCE HEIGHT  
 1 X 6 [25 X 152MM] FENCE BOARDS

BY:	JRR
DATE:	02-26-99
REV:	E
REV DATE:	09-22-06

DWG:	10-1140
LAYER:	1
SCALE:	1/2" = 1'-0"