


PLAN DETAIL
(4X SCALE)

STEEL POST
2 X 4 FENCE RAIL
1 X 4 [25 X 102MM]
FENCE BOARD



PLAN

OPTIONAL
POST COVER
1 X 4
[25 X 102MM]

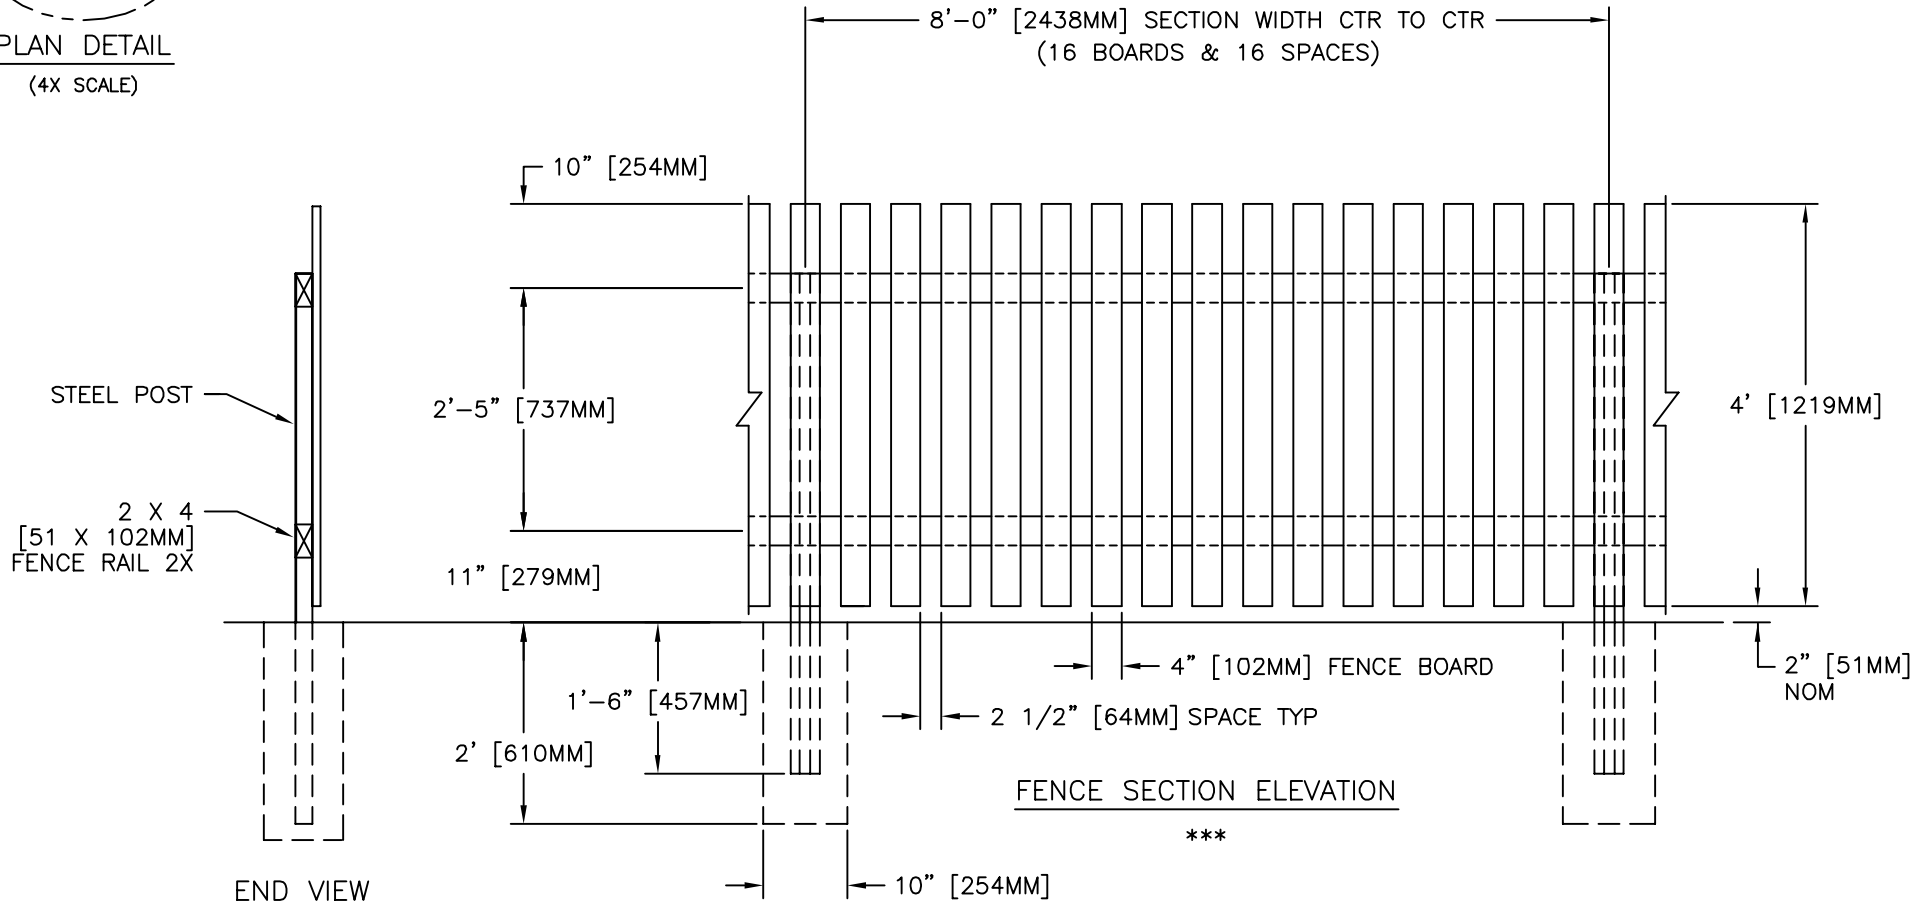

FENCE SECTION ELEVATION

- NOTES: 1. METRIC DIMENSIONS ARE NOMINAL EQUIVALENTS TO U.S. DIMENSIONS.
2. SPECIFICATIONS SHOWN CAN BE CHANGED BY MASTER-HALCO ONLY.
3. FOOTING WIDTH TO BE 10" [254MM]. MINIMUM DEPTH 24" [610MM].
4. DIMENSIONS SHOWN ARE NOMINAL FOR WOOD.



MASTER HALCO®
POSTMASTER STEEL POSTS
for Wood Fence Systems
by Master Halco
Orange, CA
Phone No.: 800-229-5615
www.FenceOnline.com

4' SPACED PICKET FENCE DETAIL
STYLE: FLAT TOP
NOM 4' [1219MM] FENCE HEIGHT
1 X 4 [25 X 102MM] FENCE BOARDS

BY: JRR
DATE: 01-25-99
REV: E
REV DATE: 09-22-06

DWG: 10-1160
LAYER: 1
SCALE: 1/2" = 1'-0"