





GATE PLAN

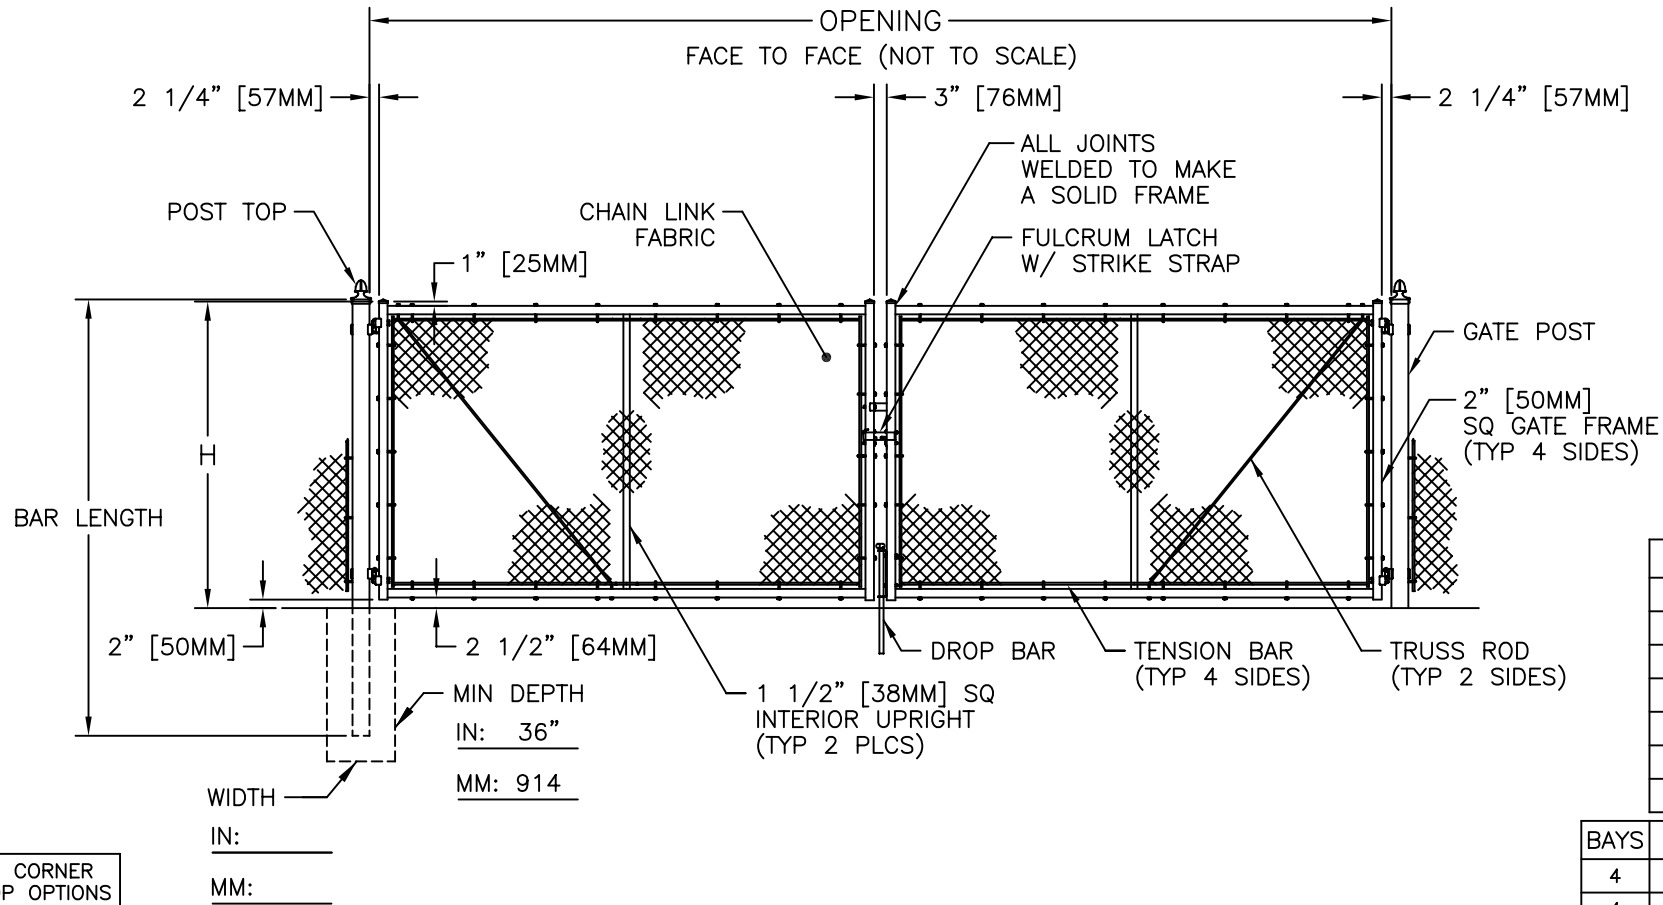

NOM HEIGHT (H)
6'-0" [1829MM]
7'-0" [2134MM]
8'-0" [2438MM]
9'-0" [2743MM]
10'-0" [3048MM]
11'-0" [3353MM]
12'-0" [3658MM]

BAYS	OPENING (F/F)
4	17'-0" [5182MM]
4	18'-0" [5486MM]
4	20'-0" [6096MM]
4	22'-0" [6706MM]
4	24'-0" [7315MM]
4	26'-0" [7925MM]
4	28'-0" [8534MM]
4	30'-0" [9144MM]
4	32'-0" [9754MM]

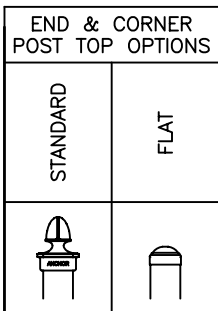

GATE ELEVATION - (4) BAYS SHOWN

SEE DWGS 3-1000 & 3-1005 FOR DIMS & DETAILS

NOTES:

1. METRIC DIMENSIONS ARE NOMINAL EQUIVALENTS TO U.S. DIMENSIONS.
2. SPECIFICATIONS SHOWN CAN BE CHANGED BY MASTER HALCO ONLY.
3. FOOTING WIDTH TO BE (4)X POST WIDTH.
4. GATES MAY BE MANUALLY OR ELECTRICALLY OPERATED. HARDWARE WILL VARY FOR ELECTRICALLY OPERATED GATES.



**ANCHOR FENCE PRODUCTS**  
**by Master Halco**  
 Orange, CA  
 Phone No.: 800-229-5615  
 www.FenceOnline.com

TYPICAL DOUBLE SWING GATE

SQUARE (OR ROUND) END POSTS,  
 WITHOUT BARBED WIRE

BY:	JRR
DATE:	12-27-95
REV:	C
REV DATE:	08-25-06

DWG:	3-1015M
LAYER:	1
SCALE:	1/4" = 1'-0"