


GATE PLAN

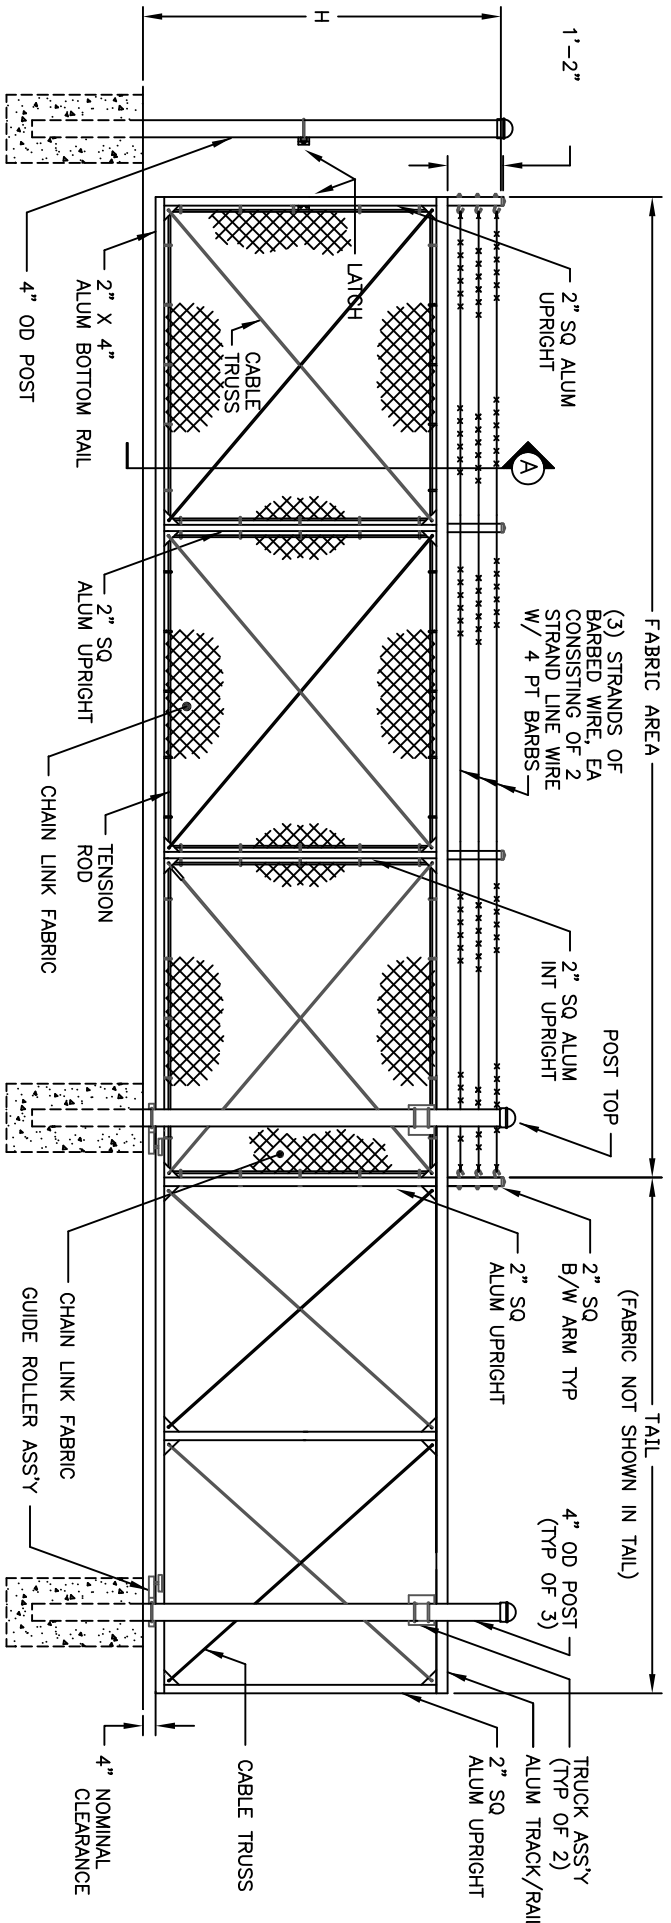

GATE ELEVATION - (3) BAYS SHOWN

SEE SHEET #2 FOR SECTIONS & DETAILS

NOTES:

1. FOOTING WIDTH TO BE (4)X POST WIDTH. MIN DEPTH TO BE 36".
2. GATES MAY BE MANUALLY OR ELECTRICALLY OPERATED.

| NOM HEIGHT (H) |
|----------------------|
| 6'-0" |
| 7'-0" |
| 8'-0" |
| 10'-0" |
| 12'-0" |
| OPENING |
| 6'-0" THROUGH 30'-0" |



ANCHOR CANTILEVER GATES
 BY MASTER HALCO, INC. ORANGE, CA
 PHONE 800-229-5615
 WWW.MASTERHALCO.COM

FAST-TRAC® CANTILEVERED SLIDING GATE
 ROUND POSTS, W/ BARBED WIRE

DWG: MH-FT-2.0

BY: TPA
 DATE: 01-03-08